
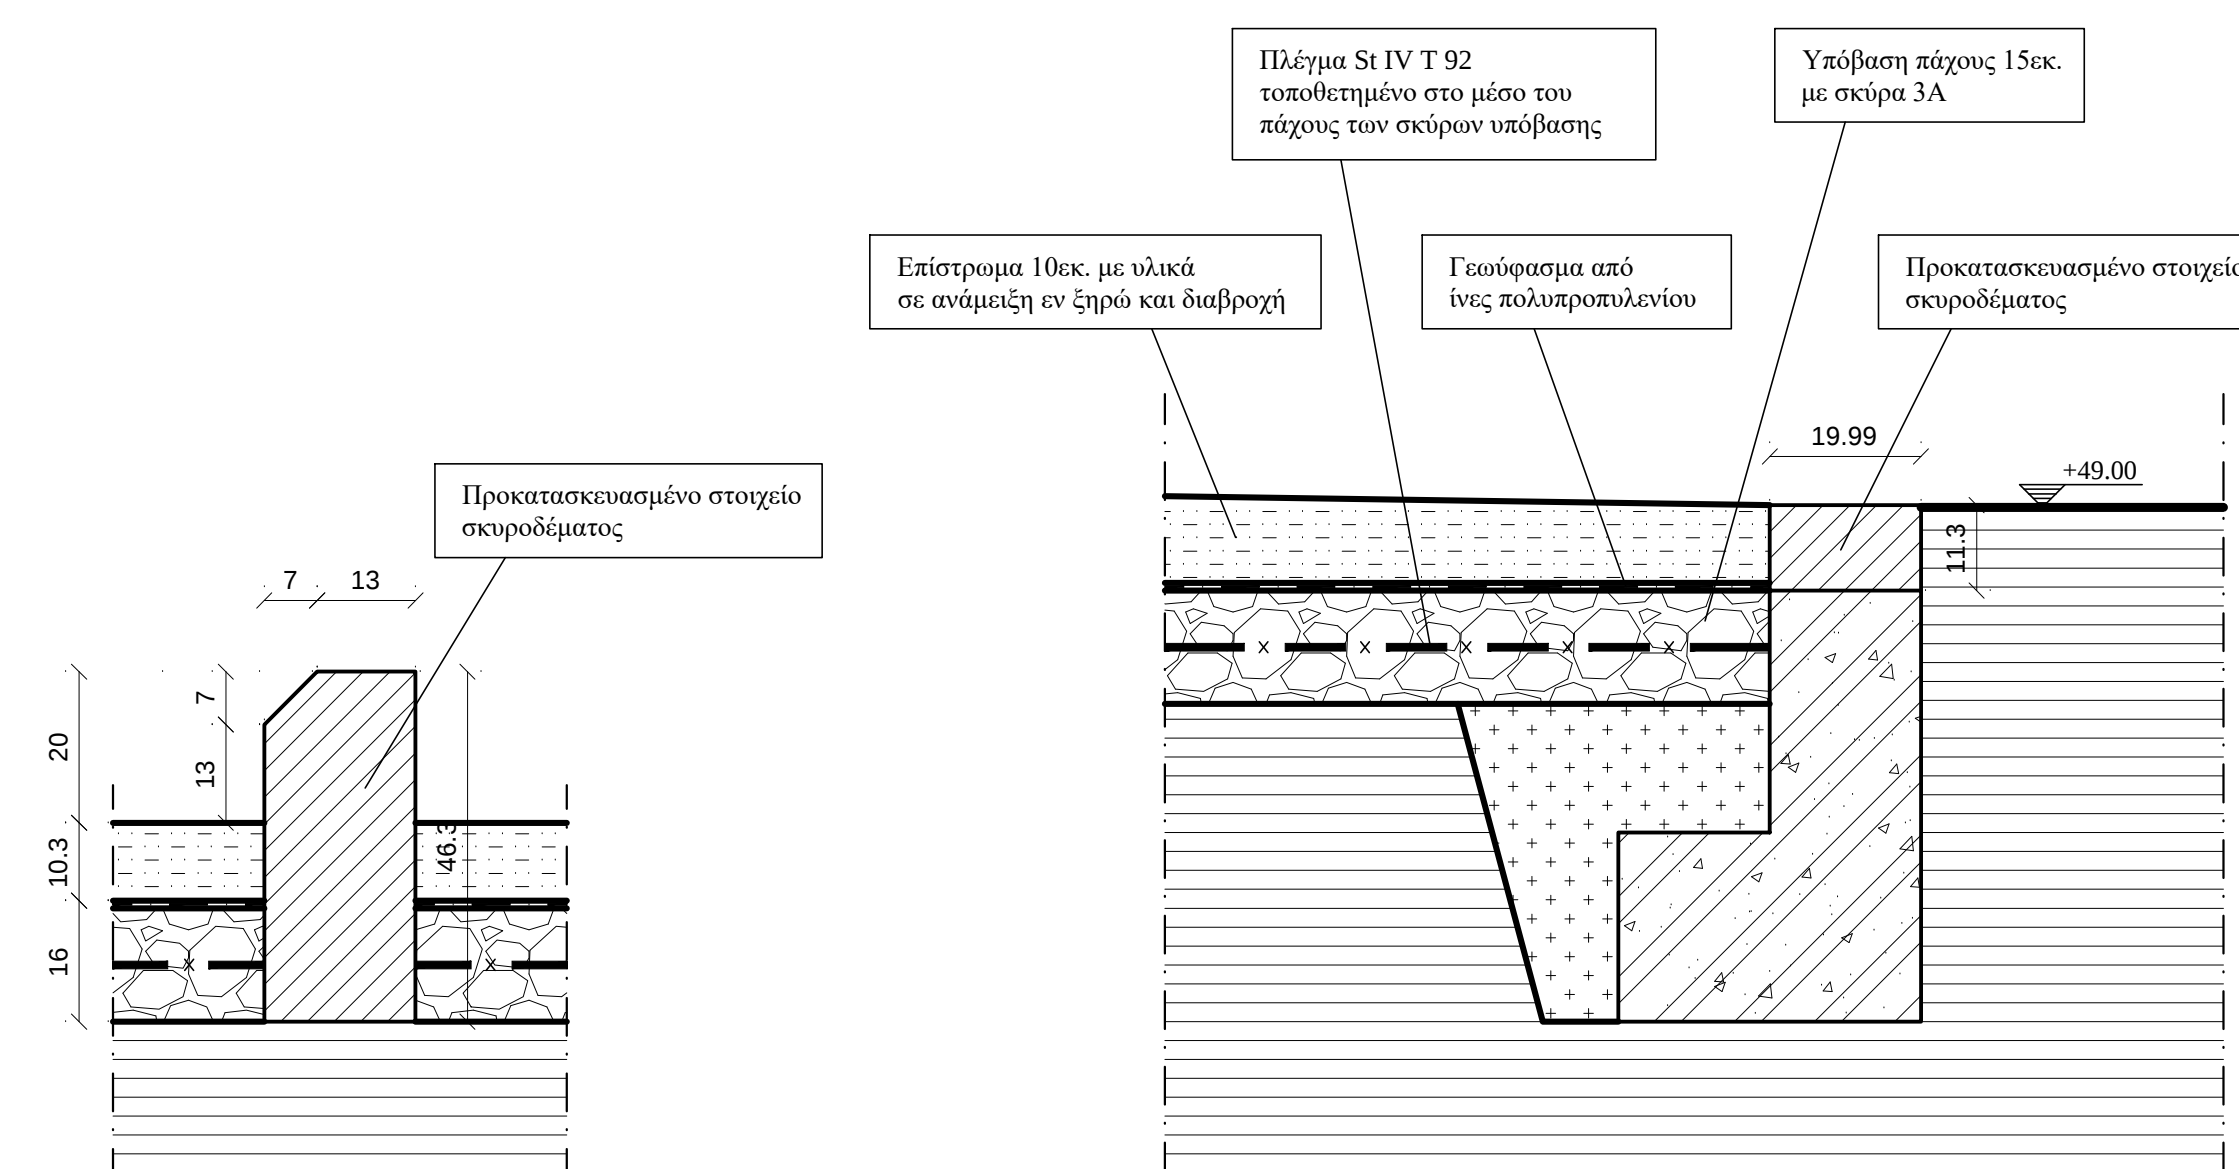






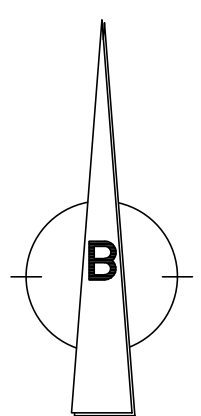

ΛΕΠΤΟΜΕΡΕΙΑ ΕΙΣΟΔΟΥ ΧΩΡΟΥ ΣΤΑΘΜΕΥΣΗΣ
ΚΛΙΜΑΚΑ 1:10


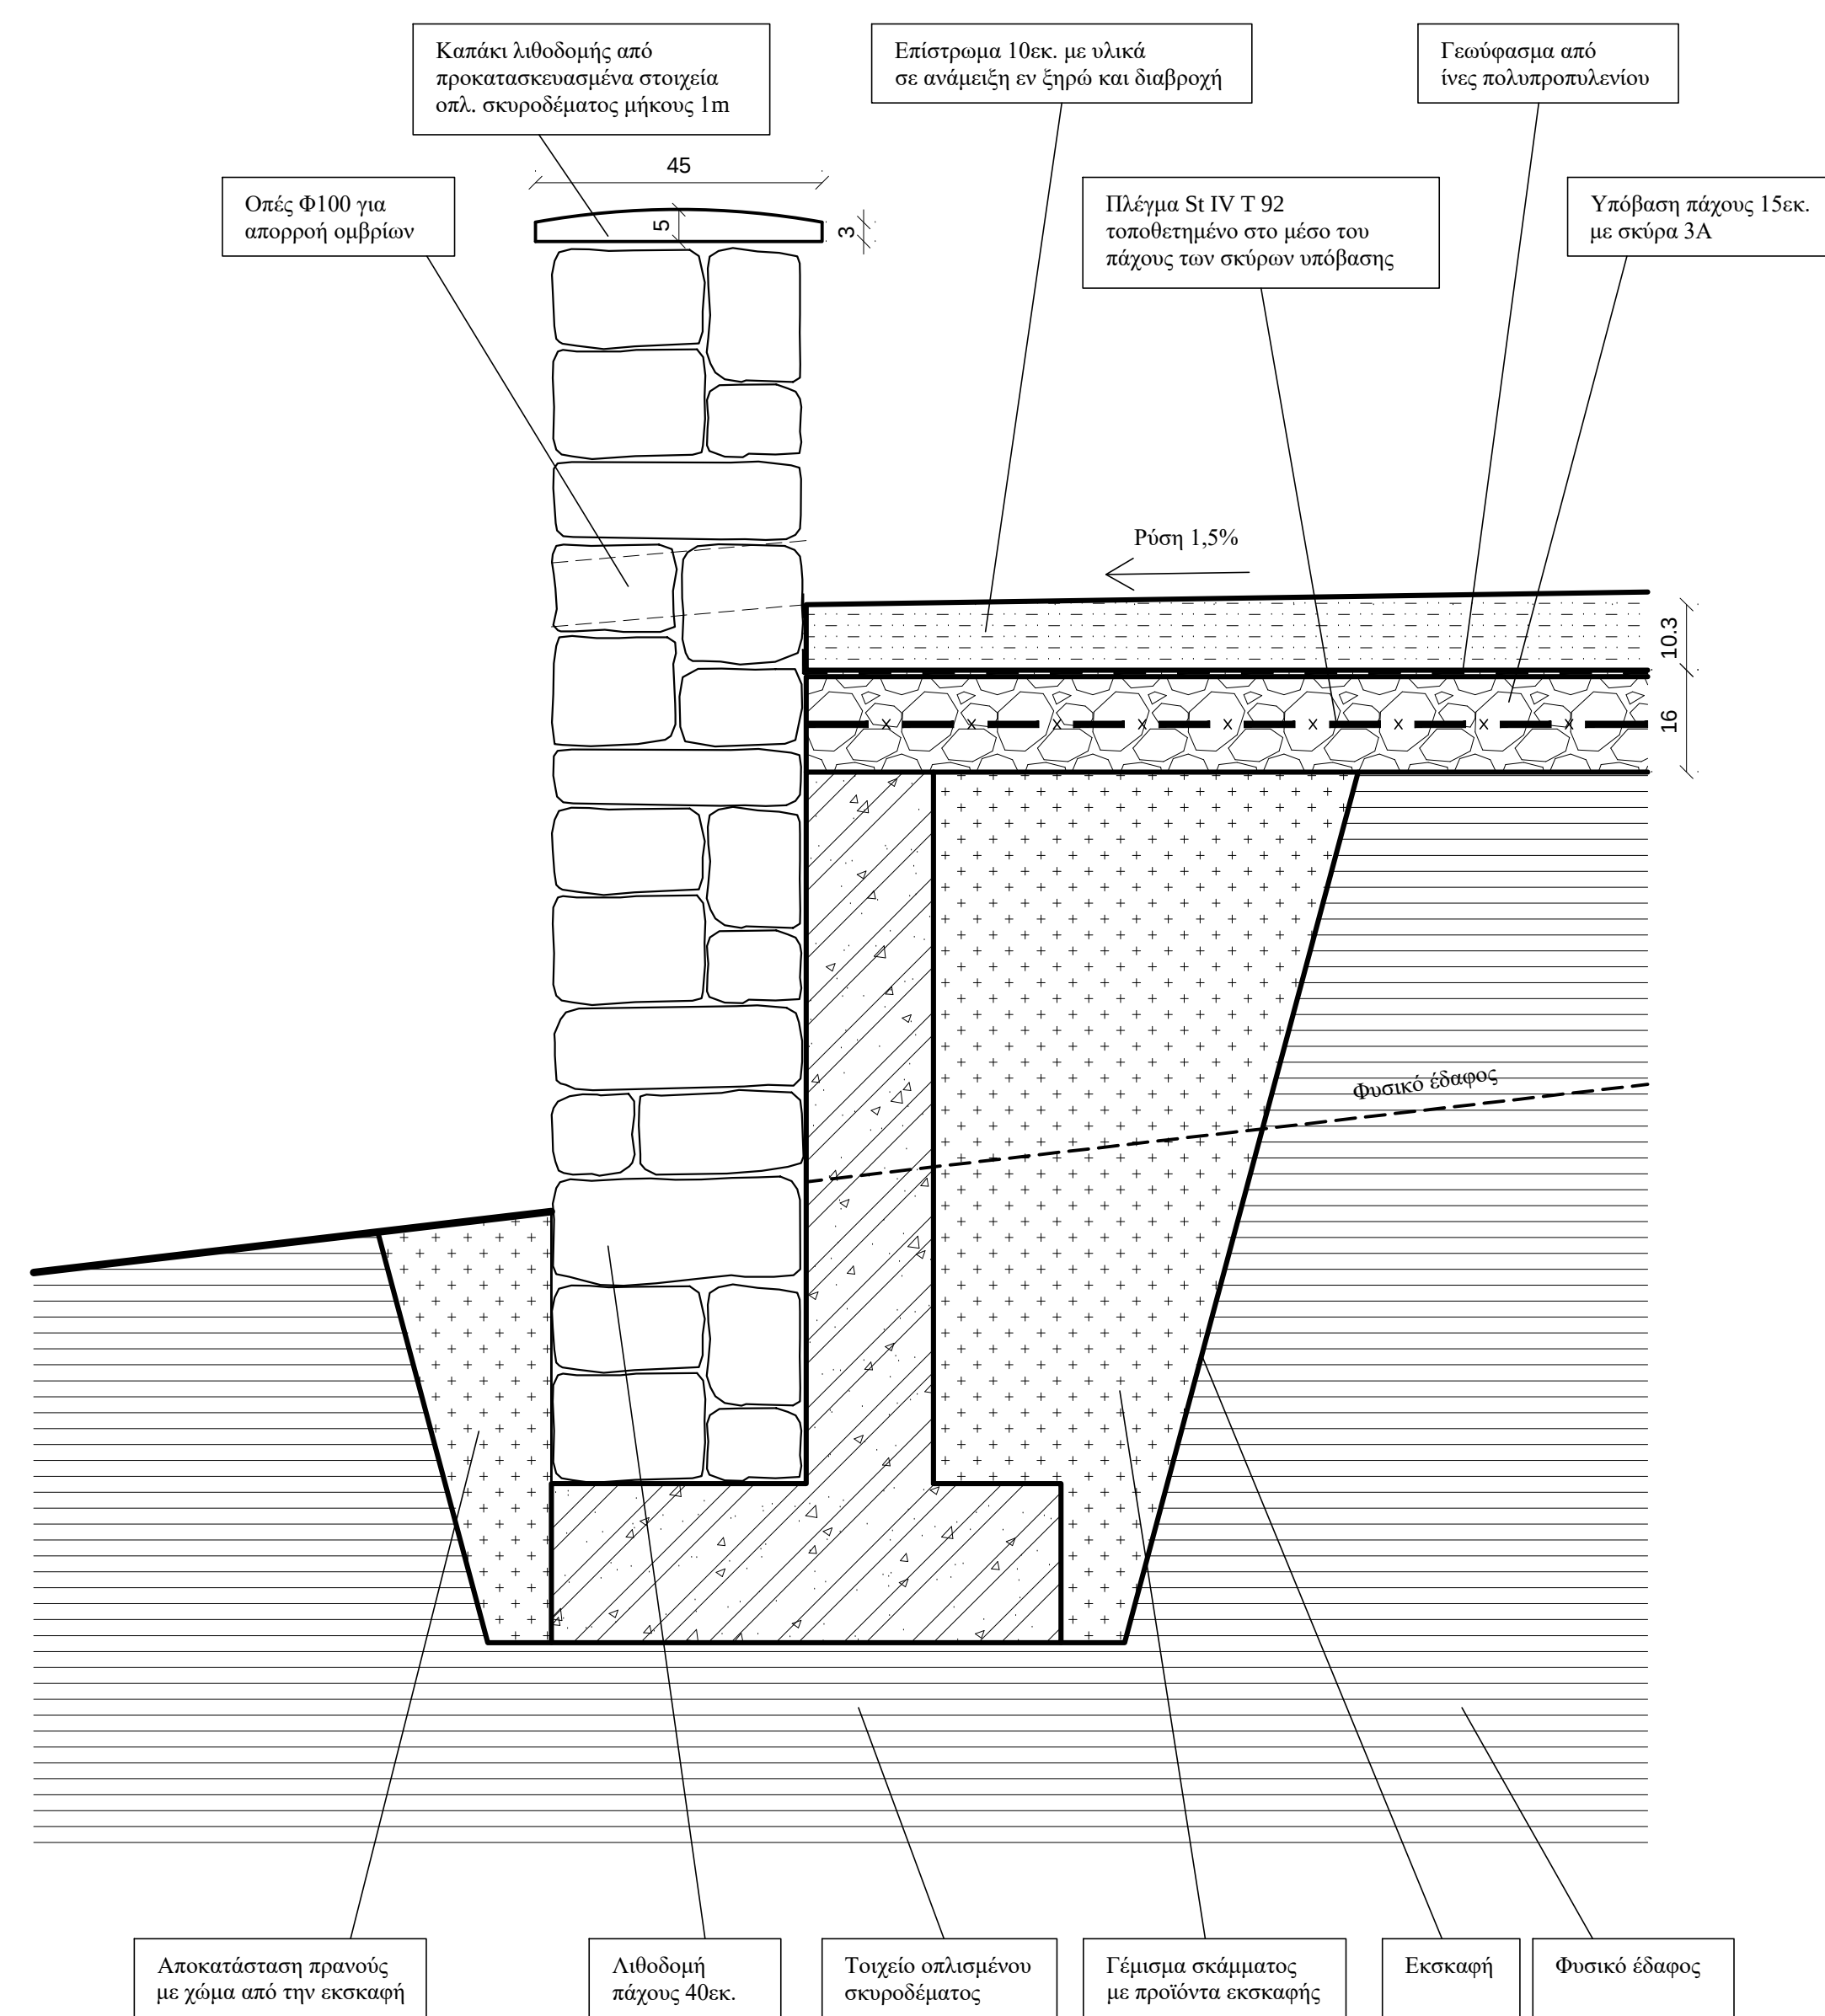



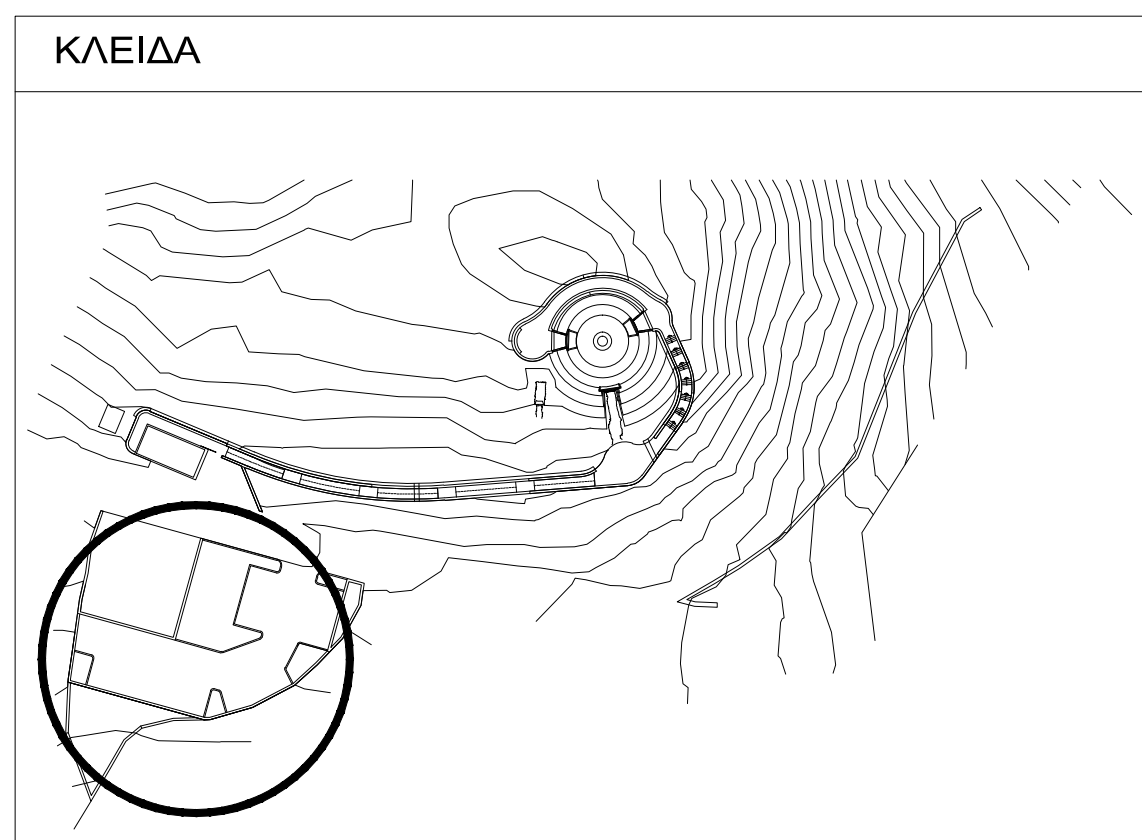

ΘΕΩΡΗΣΗ

ΘΕΩΡΗΣΗ

ΜΑΚΡΥΝΟΡΗ Μ. ΓΕΩΡΓΙΑ
ΔΙΠΛ. ΑΡΧΙΤΕΚΤΟΝ ΜΗΧΑΝΙΚΟΣ
ΠΟΛΥΤΕΧΝΙΚΗ ΣΧΟΛΗ ΠΑΝΕΠΙΣΤΗΜΙΟΥ ΠΑΤΡΩΝ
ΜΕΛΟΣ Τ.Ε.Ε. - ΑΡ. ΜΗΤΡΩΟΥ 110007
ΛΕΜΕΣΟΥ 29 - ΠΑΠΑΔΟΥ Τ.Κ. 156 69
ΤΗΛ. 210 65 23 823 - ΚΙΝ: 6942 784 802
ΑΦΜ: 123052033 - ΔΟΥ: ΧΟΛΑΡΓΟΥ